



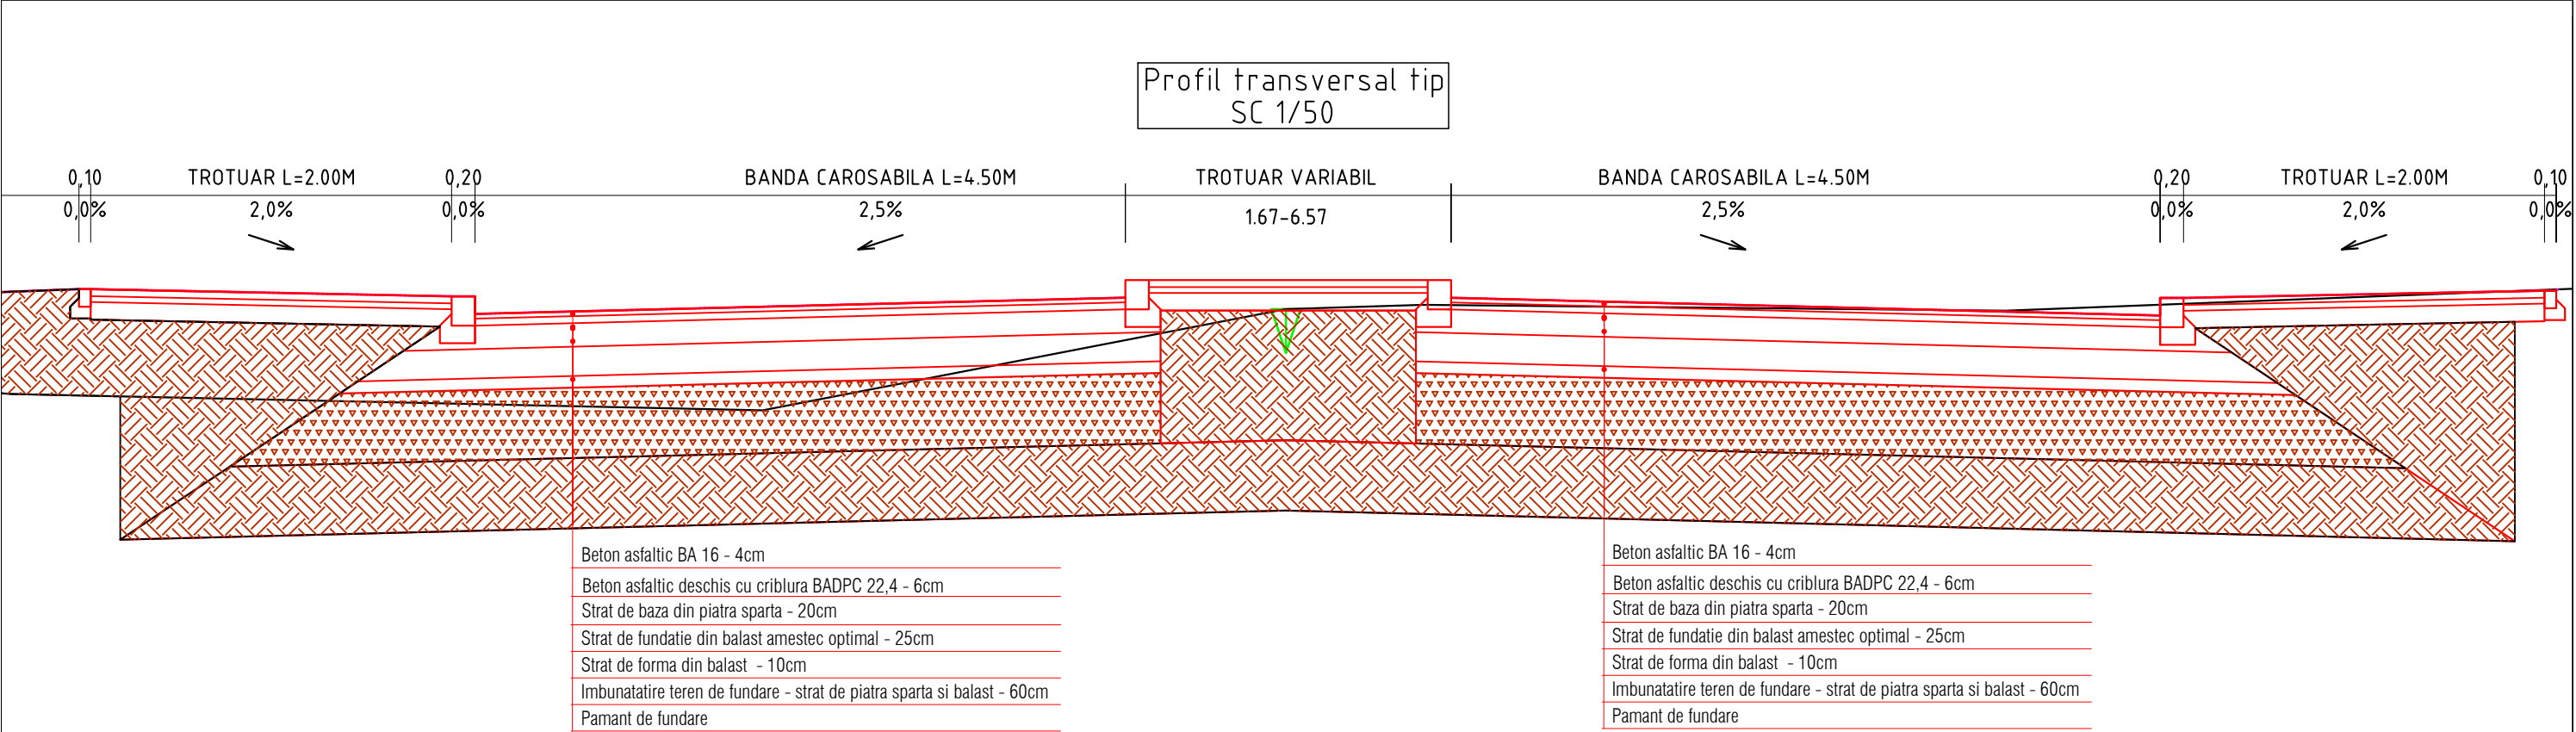

Detaliu 1 - Structura rutiera
Scara 1:10
Drum de acces incinta

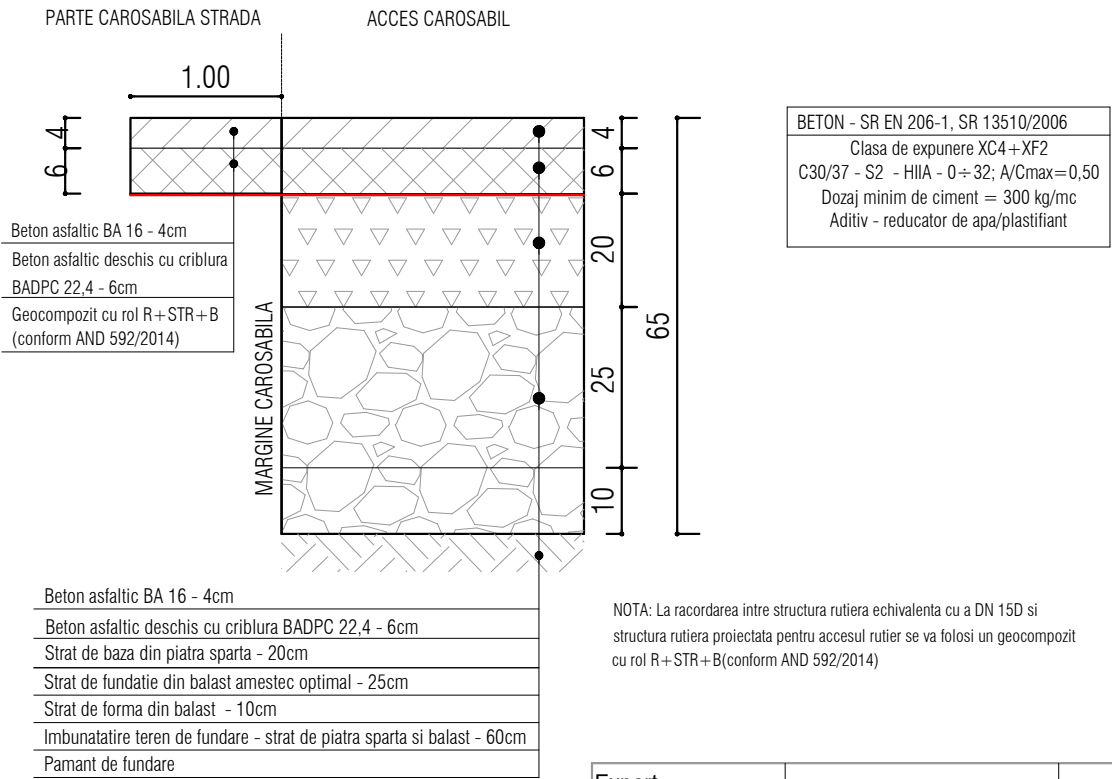

Expert				
Verificator				
Verificator/Expert	Nume si prenume	Semnatura	Cerinta	Referat:
Sediu social: Strada Spiru Haret, nr 4, Bloc 273, etaj parter, COREVAS Municipiul Vaslui, judetul Vaslui		C.U.I. :RO 39772200 J37/571/22.08.2018	Beneficiar:	MUNICIPIUL VASLUI
Obiectiv:				Nr. Proiect:
Adresa:				4/2025
Scara:				Etapa:
1:50 1:10				S.F.
Data:				Nr Plansa:
2025				4