
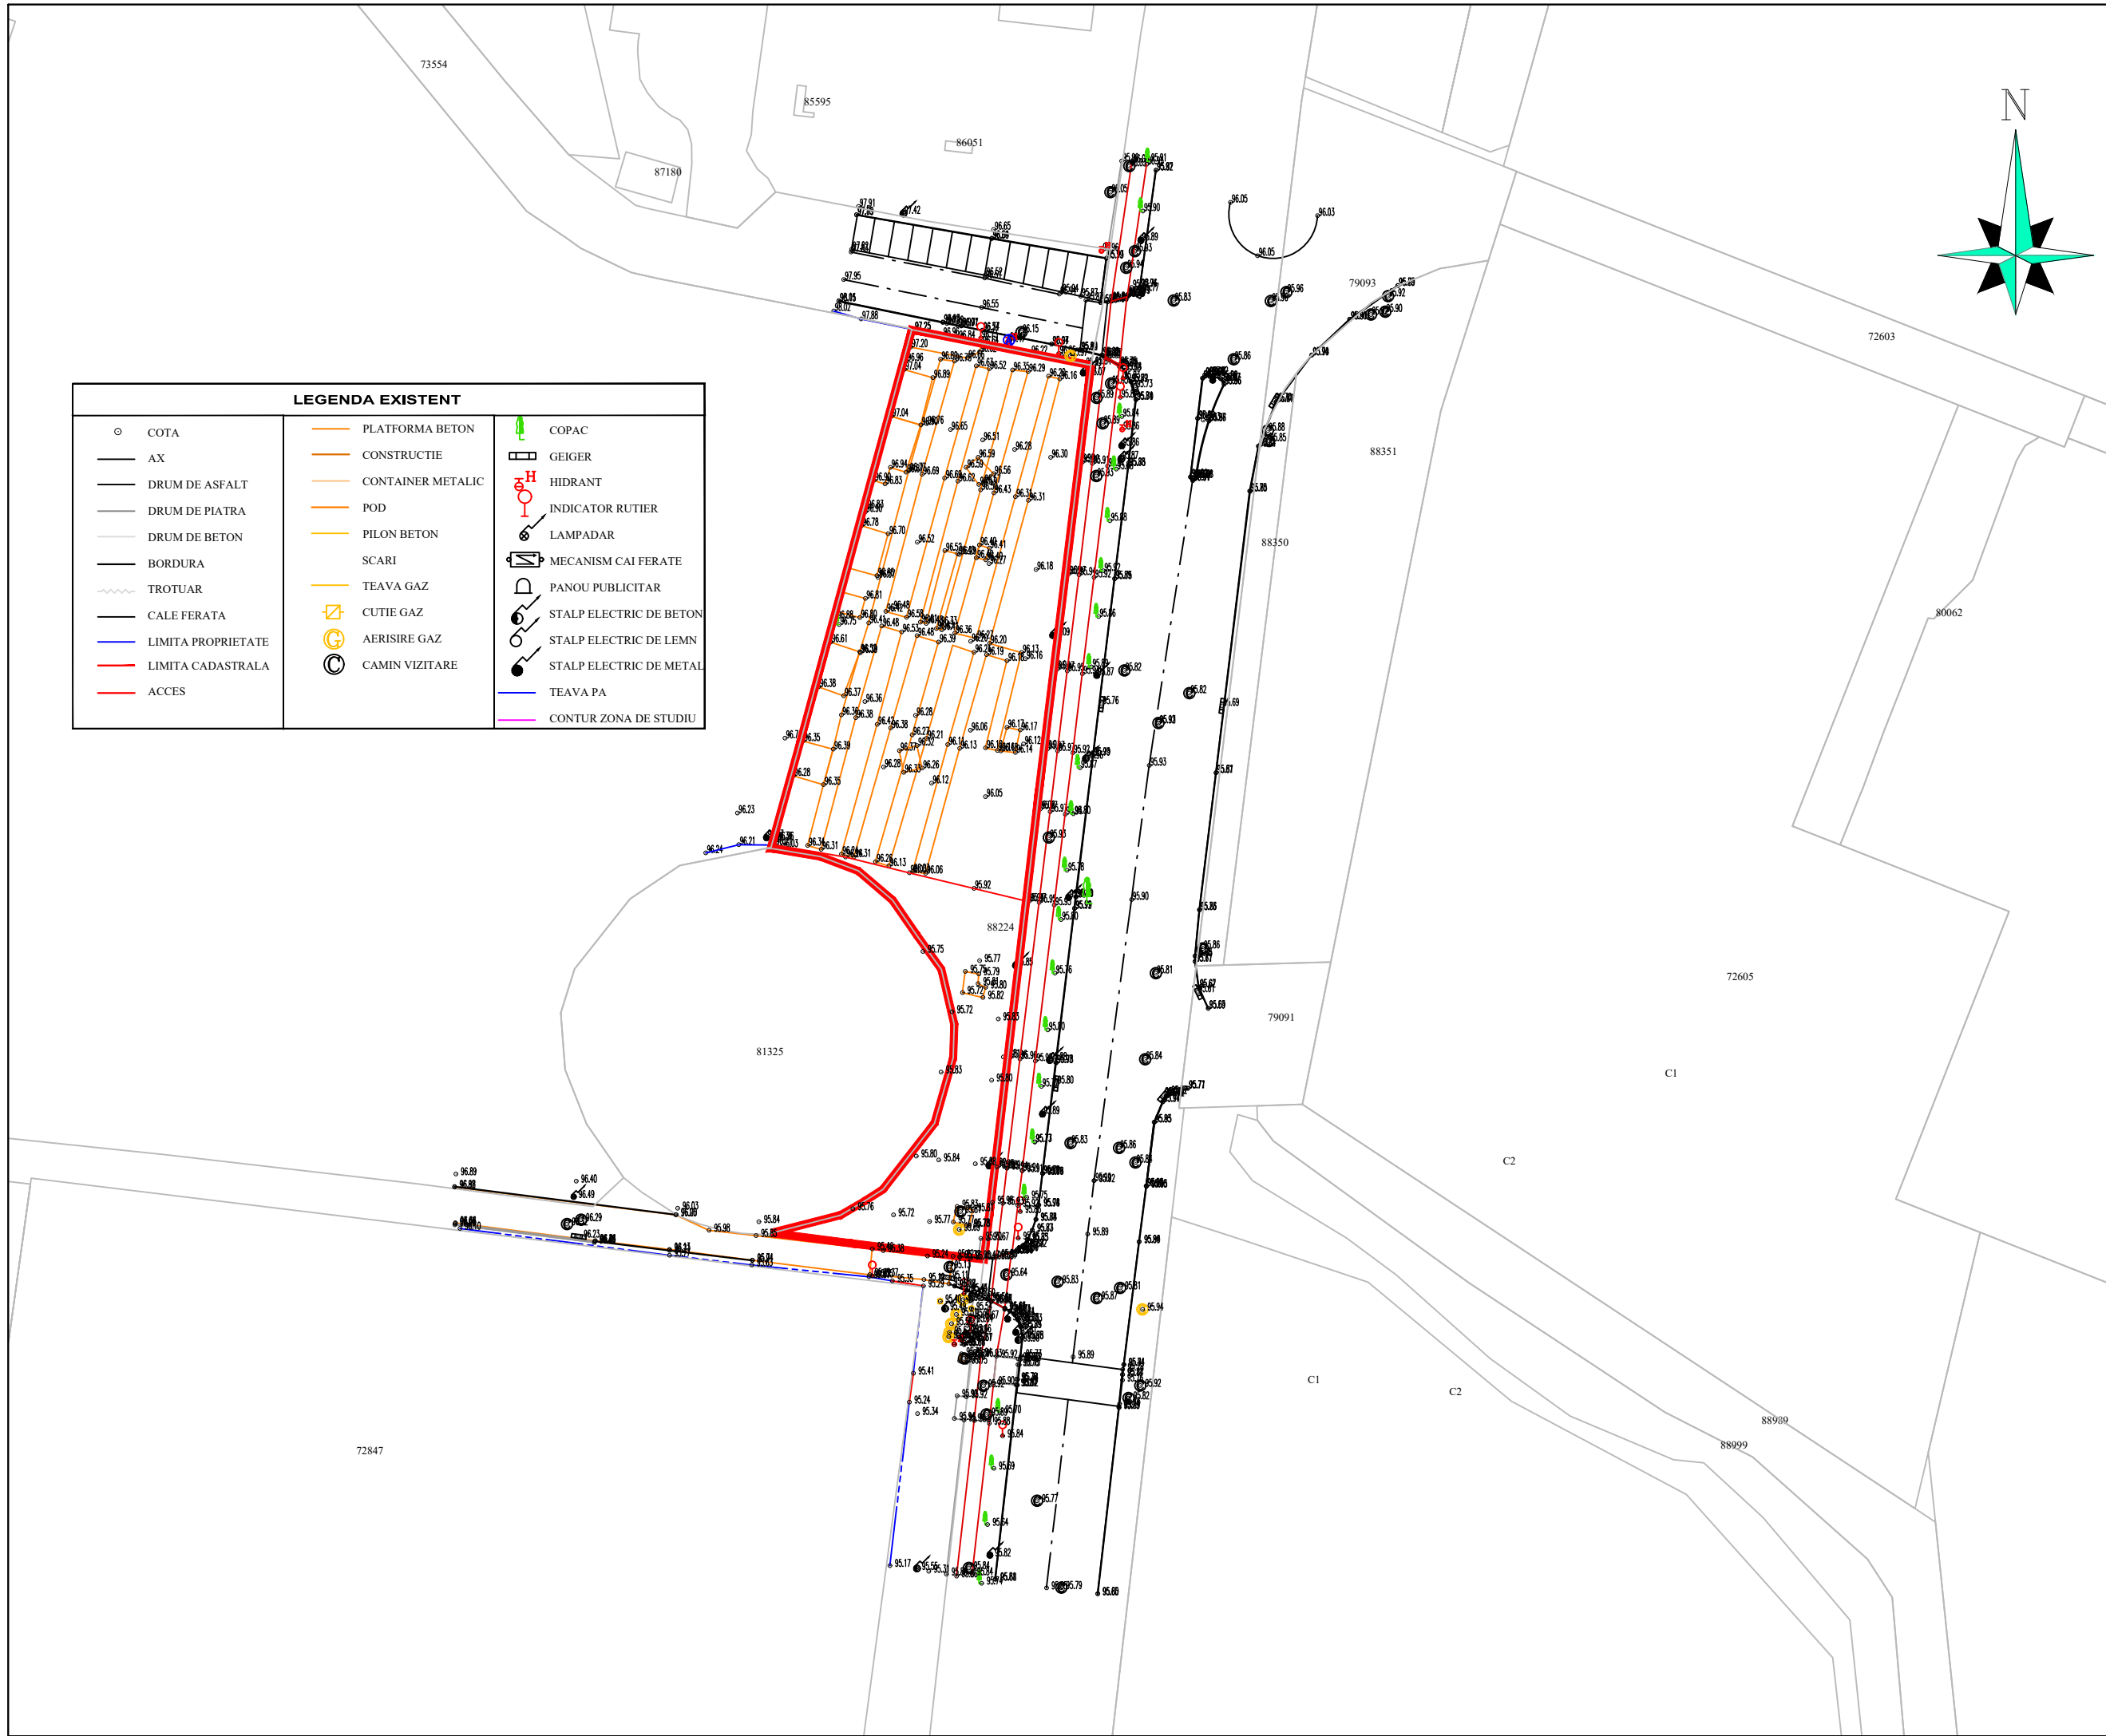


OBSERVATII:

NOTE:

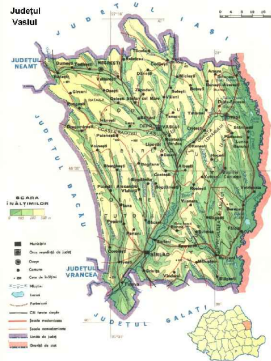

BENEFICIAR MUNICIPIUL VASLUI

Str. Spiru Haret nr. 2,
Vaslui, judetul Vaslui
Telefon: 0235/310999,
0235/313946
Fax: 0235315946
Email: pmv@primariavaslui.ro

PROIECTANT
S.C. DRUMIS S.R.L.

JUD. IASI, MUN. IASI,
COM. ARONEANU SAT SOROGARI
numar cadastral 65705, camera 2
Tel.: 0740533874



"Amenajare parcare auto in incinta vechiului bazar"

Amplasament: jud. Vaslui, Strada Decebal

FAZA:

STUDIU DE FEZABILITATE

VERIFICATOR PROIECT

A4B2D – /

MANAGER PROIECT

ing. Bogdan MUNTEANU

ŞEF PROIECT

ing. Bogdan MUNTEANU

ARHITECT

arh. Cristi SLATINEANU

PROIECTAT

ing. Bogdan MUNTEANU

ing. Anca MUNTEANU

DESENAT

ing. Anca MUNTEANU

VERIFICAT INTERN

ing. Bogdan MUNTEANU

PLAN DE SITUATIE
TOPOGRAFIC

Contract nr. 80206 /18.05.2026

Revizia nr.: 0

Scara: 1:250

Data: 2026

Nr. plansa: 169.S.F. D.01.03.