


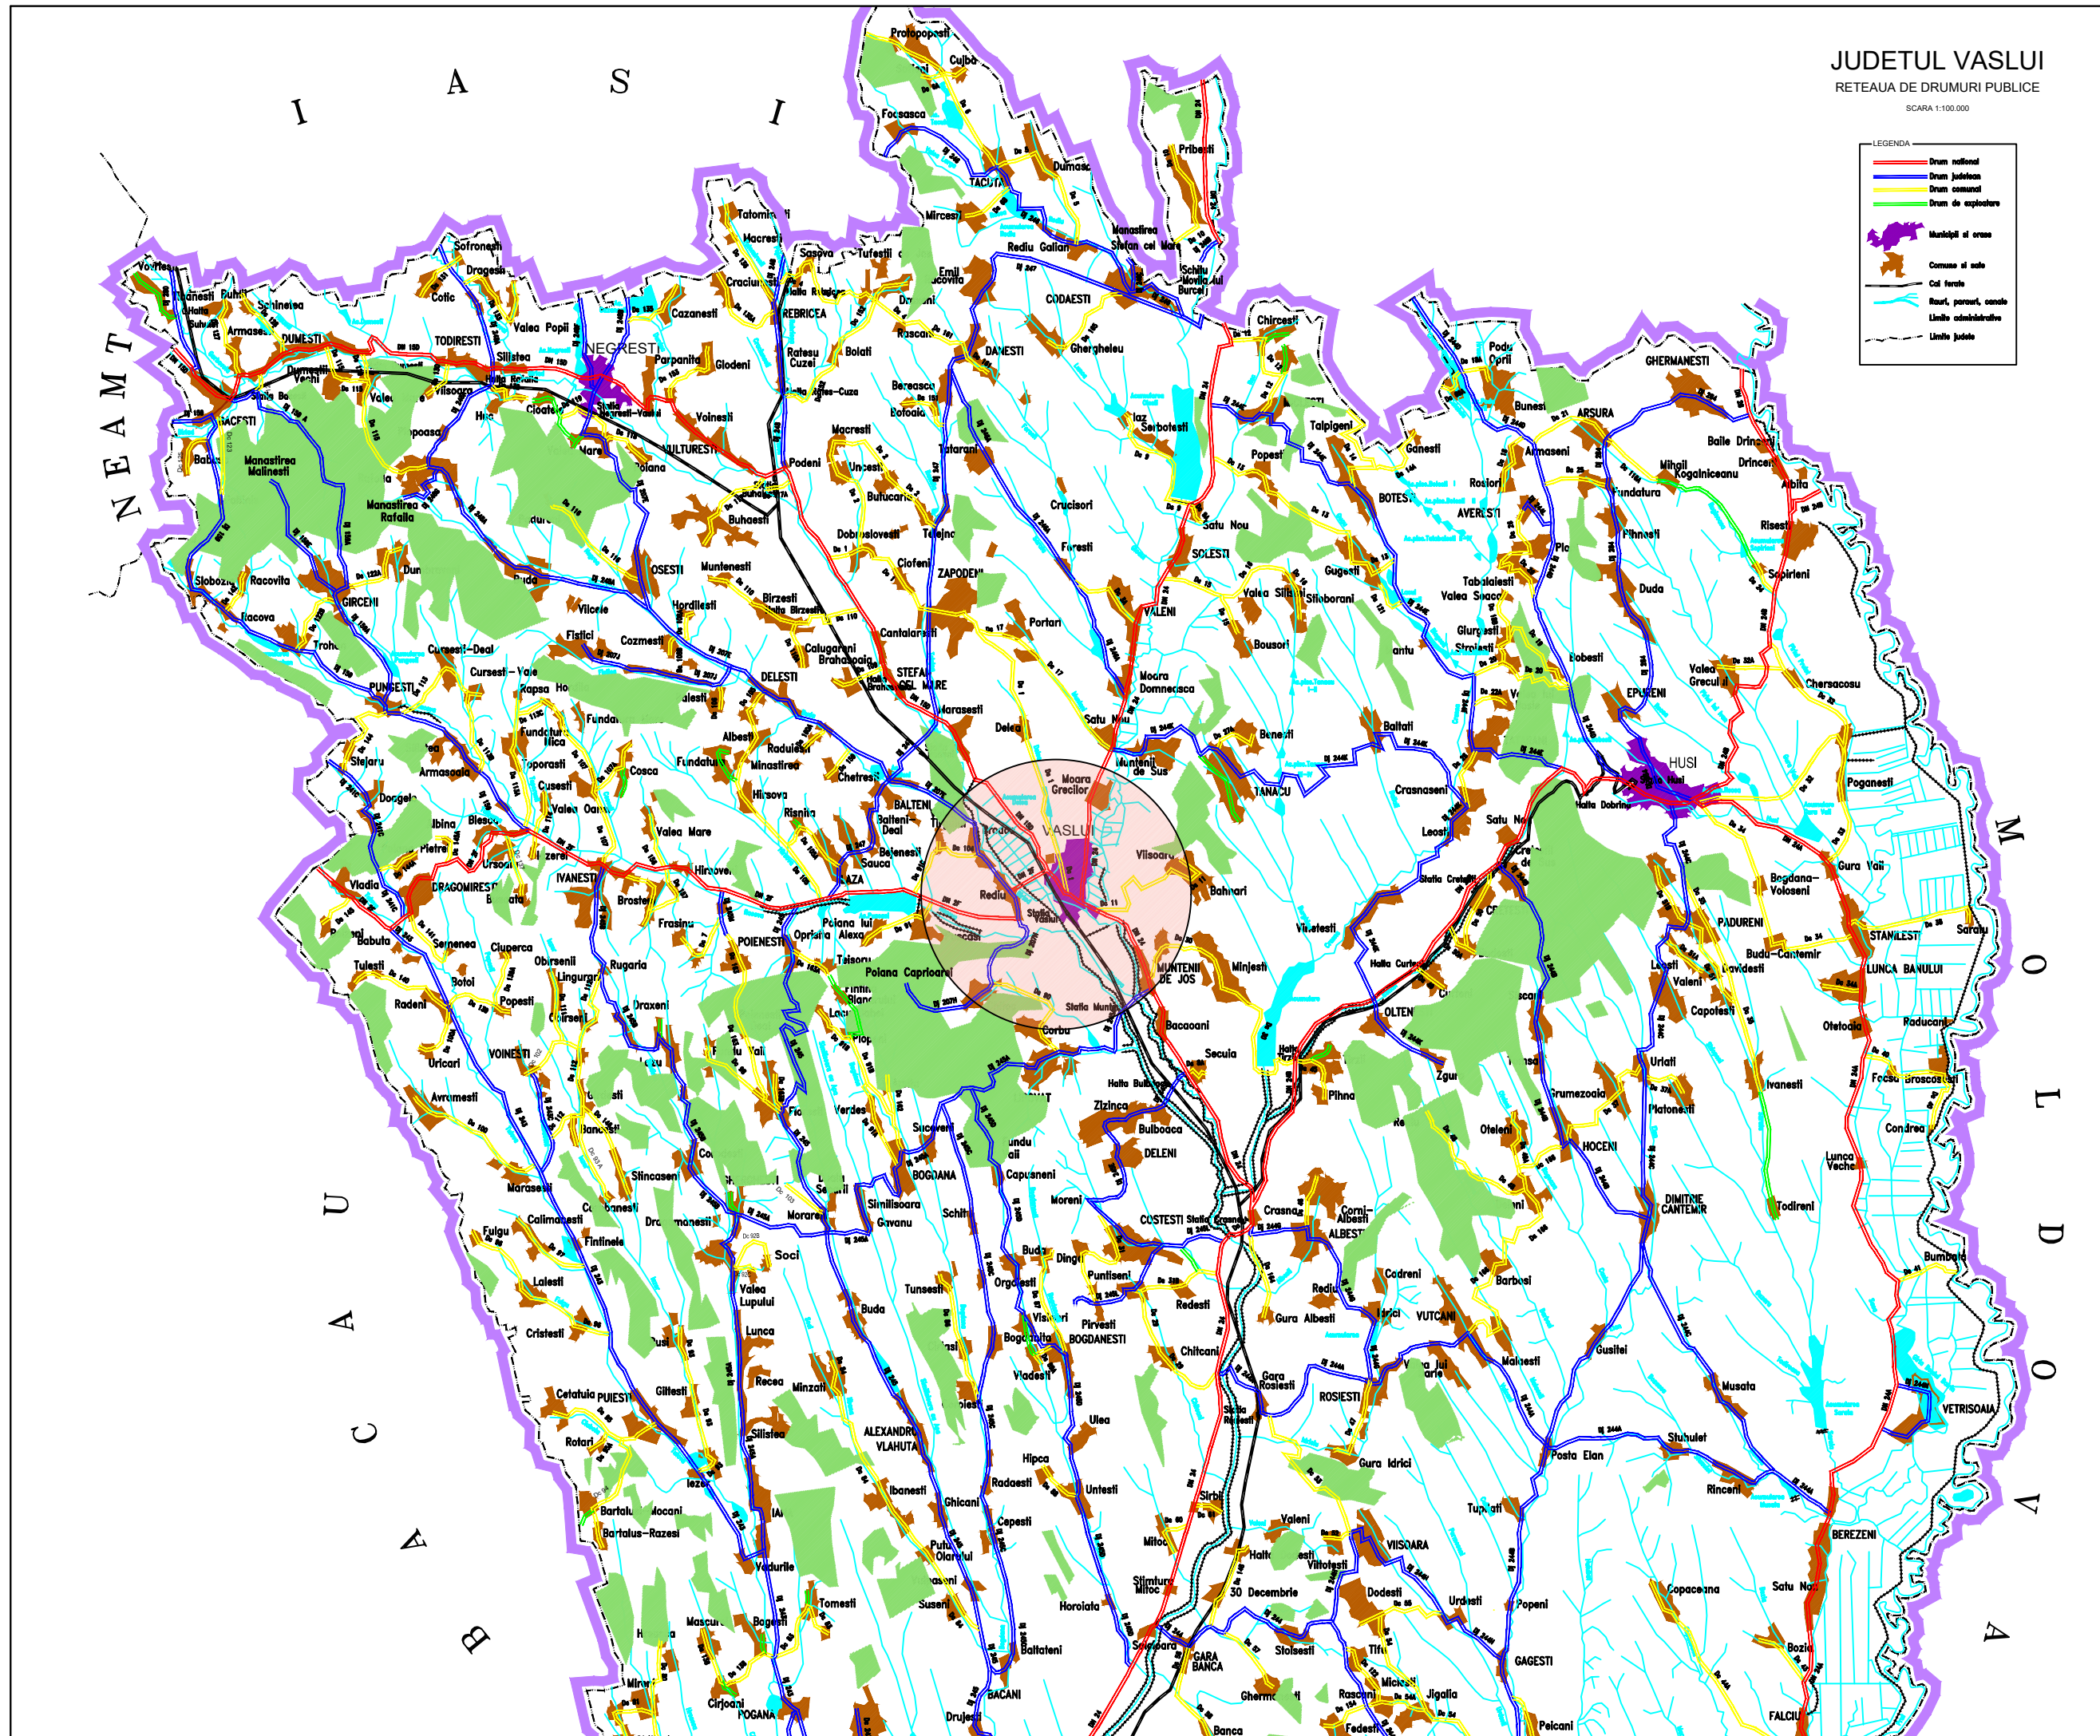


JUDETUL VASLUI
RETEAUA DE DRUMURI PUBLICE

SCARA 1:100.000



OBSERVATII:

NOTE:

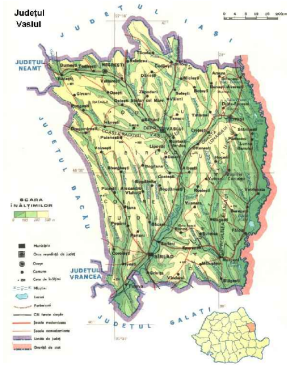

BENEFICIAR MUNICIPIUL VASLUI

Str. Spiru Haret nr. 2,
Vaslui, judetul Vaslui
Telefon: 0235/310999,
0235/313946
Fax: 0235315946
Email: pmv@primariavaslui.ro

PROIECTANT
S.C. DRUMIS S.R.L.

JUD. IASI, MUN. IASI,
COM. ARONEANU SAT SCROGARI
numar cadastral 65705, camera
Tel.: 0740533874



"Amenajare parcare auto in incinta vechiului bazar"

Amplasament: jud. Vaslui, Strada Decebal

FAZA:

STUDIU DE FEZABILITATE

VERIFICATOR PROIECT

A4B2D -

MANAGER PROIECT

ing. Bogdan MUNTEANU

[Signature]

ŞEF PROIECT

ing. Bogdan MUNTEANU

[Signature]

ARHITECT

arh. Cristi SLATINEANU

PROIECTAT

ing. Bogdan MUNTEANU

[Signature]

ing. Anca MUNTEANU

[Signature]

DESENAT

ing. Anca MUNTEANU

[Signature]

VERIFICAT INTERN

ing. Bogdan MUNTEANU

[Signature]

Plan de incadrare in judet

Contract nr. 80206 /18.05.2026

Revizia nr.:

0

Scara:

1:250000

Data:

2026

Nr. plansa:

169.S.F. D.01.01.