




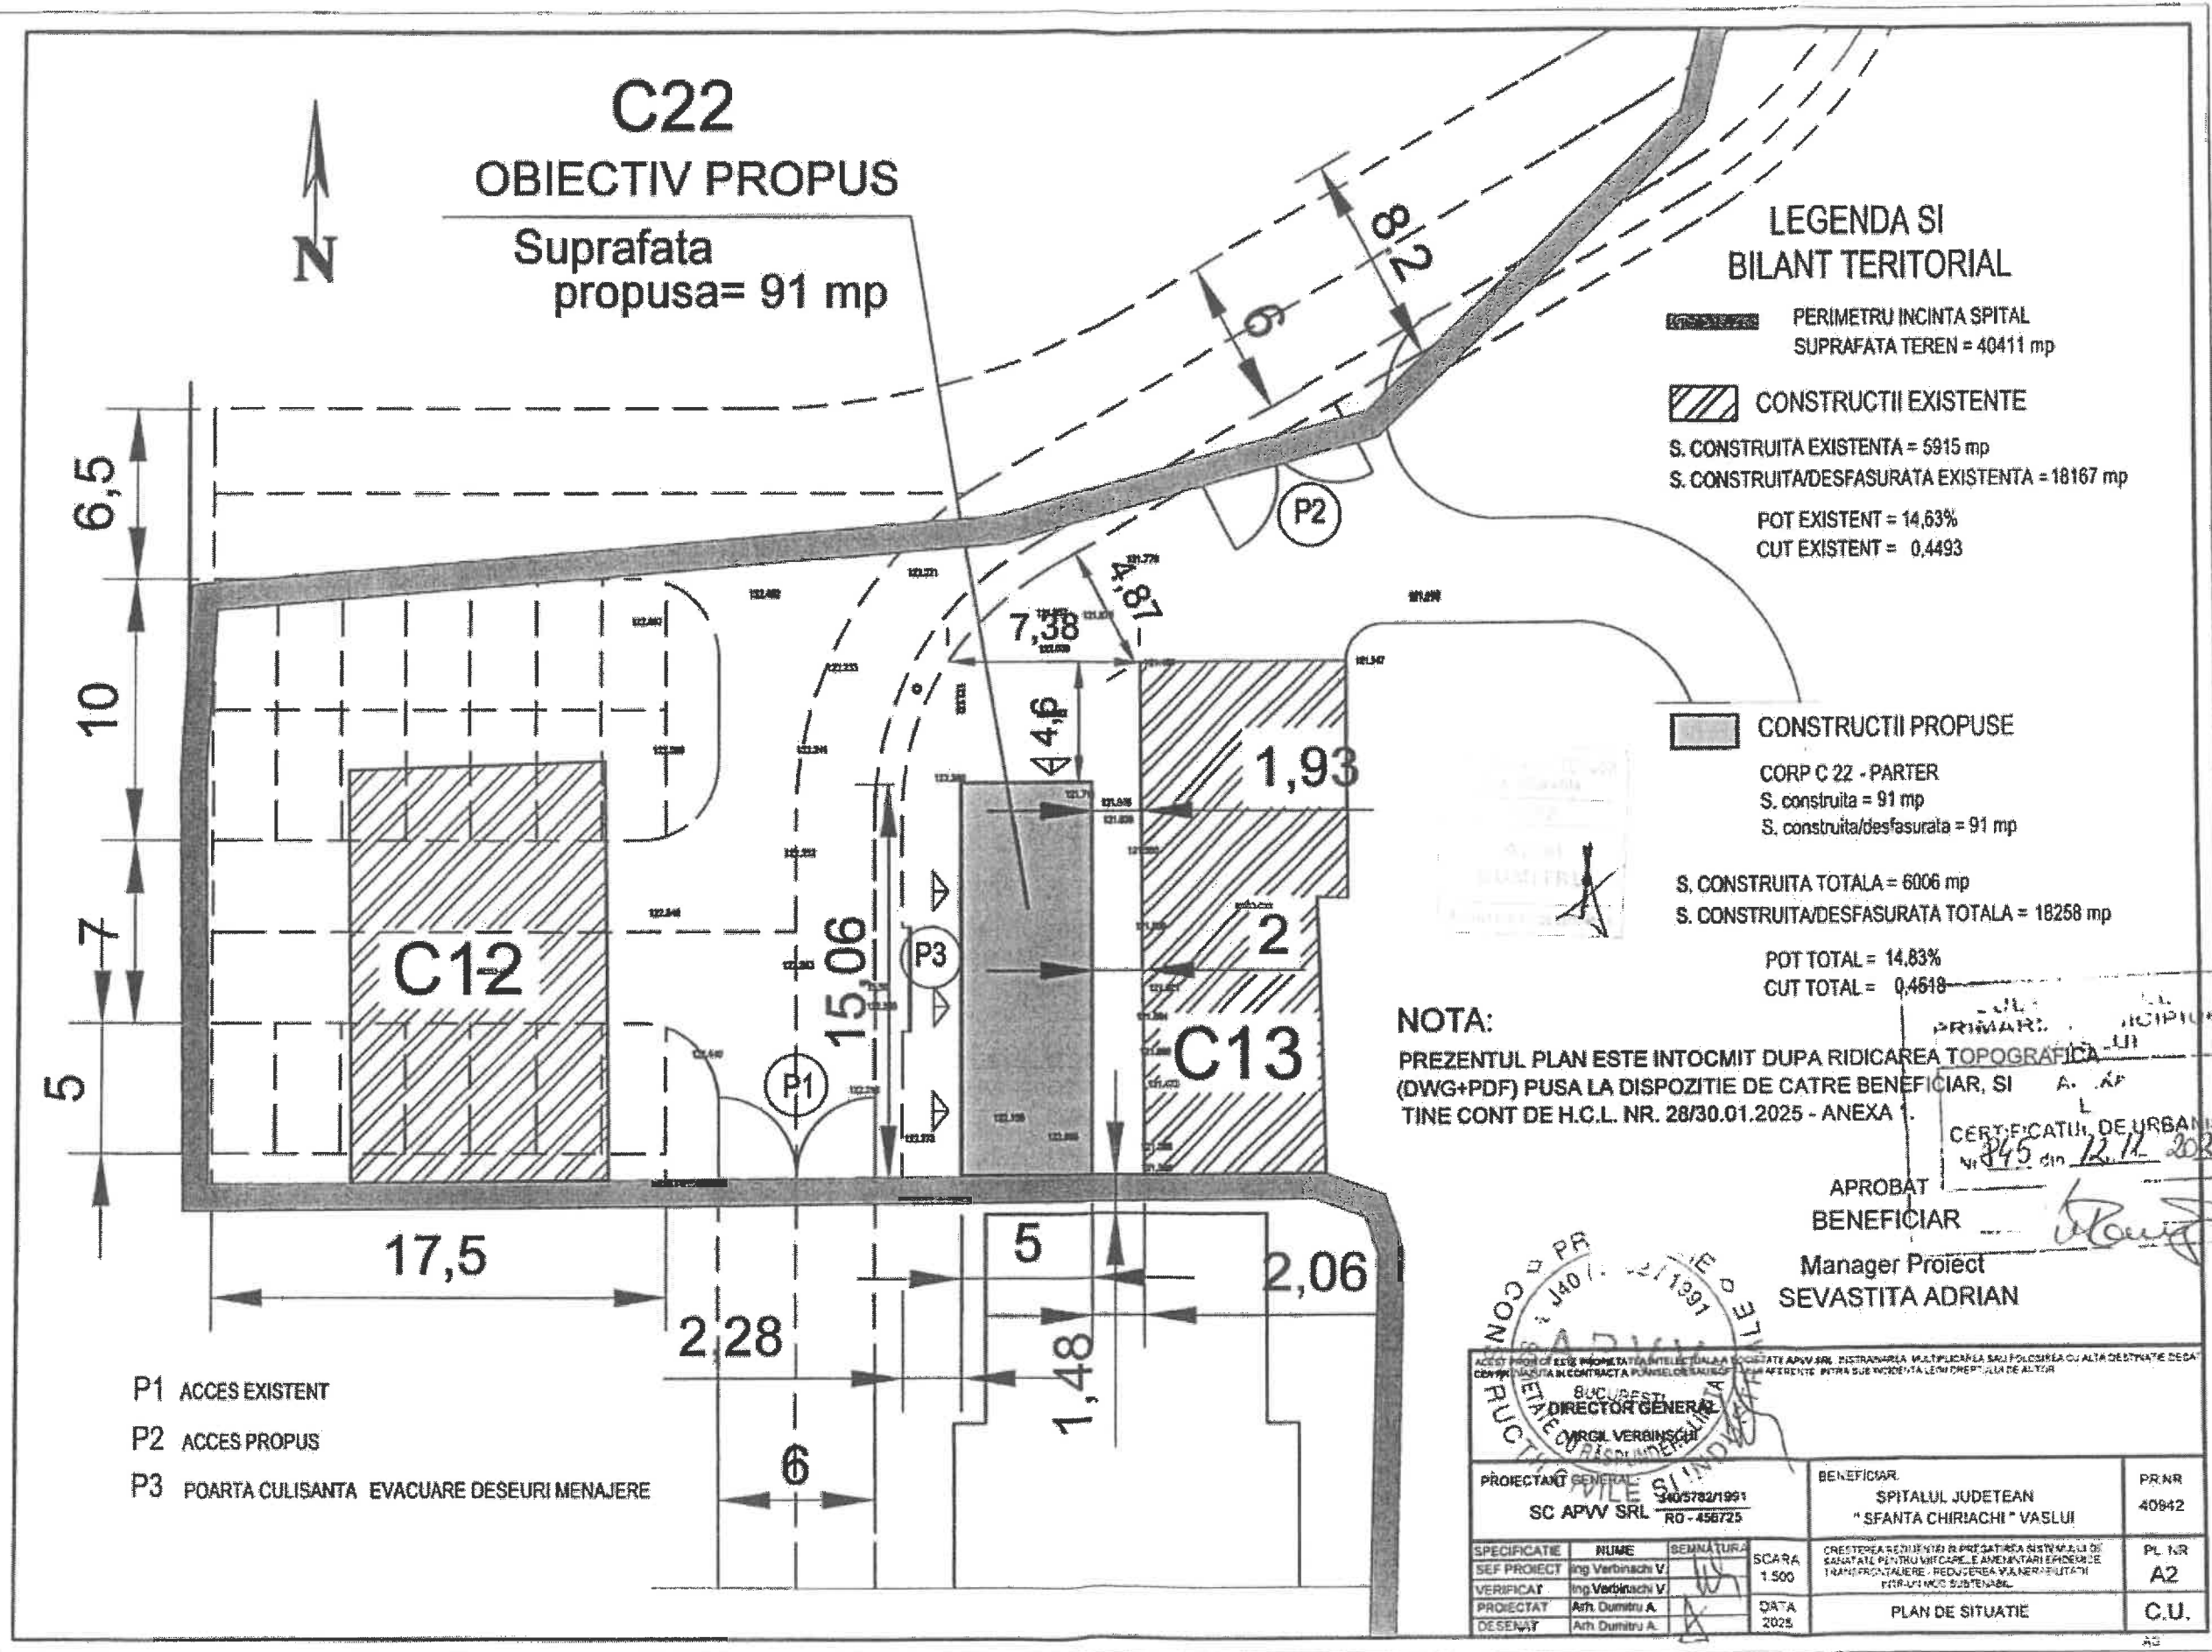

OBJECTIV PROPUS
Suprafata

C22











